


1
Basement Plan 1230 SF LIVING AREA
 Scale: 1/4" = 1'-0"

A-1.1



1
A-1.2 **First Floor Plan 1835 SF LIVING AREA**
Scale: 1/4" = 1'-0"

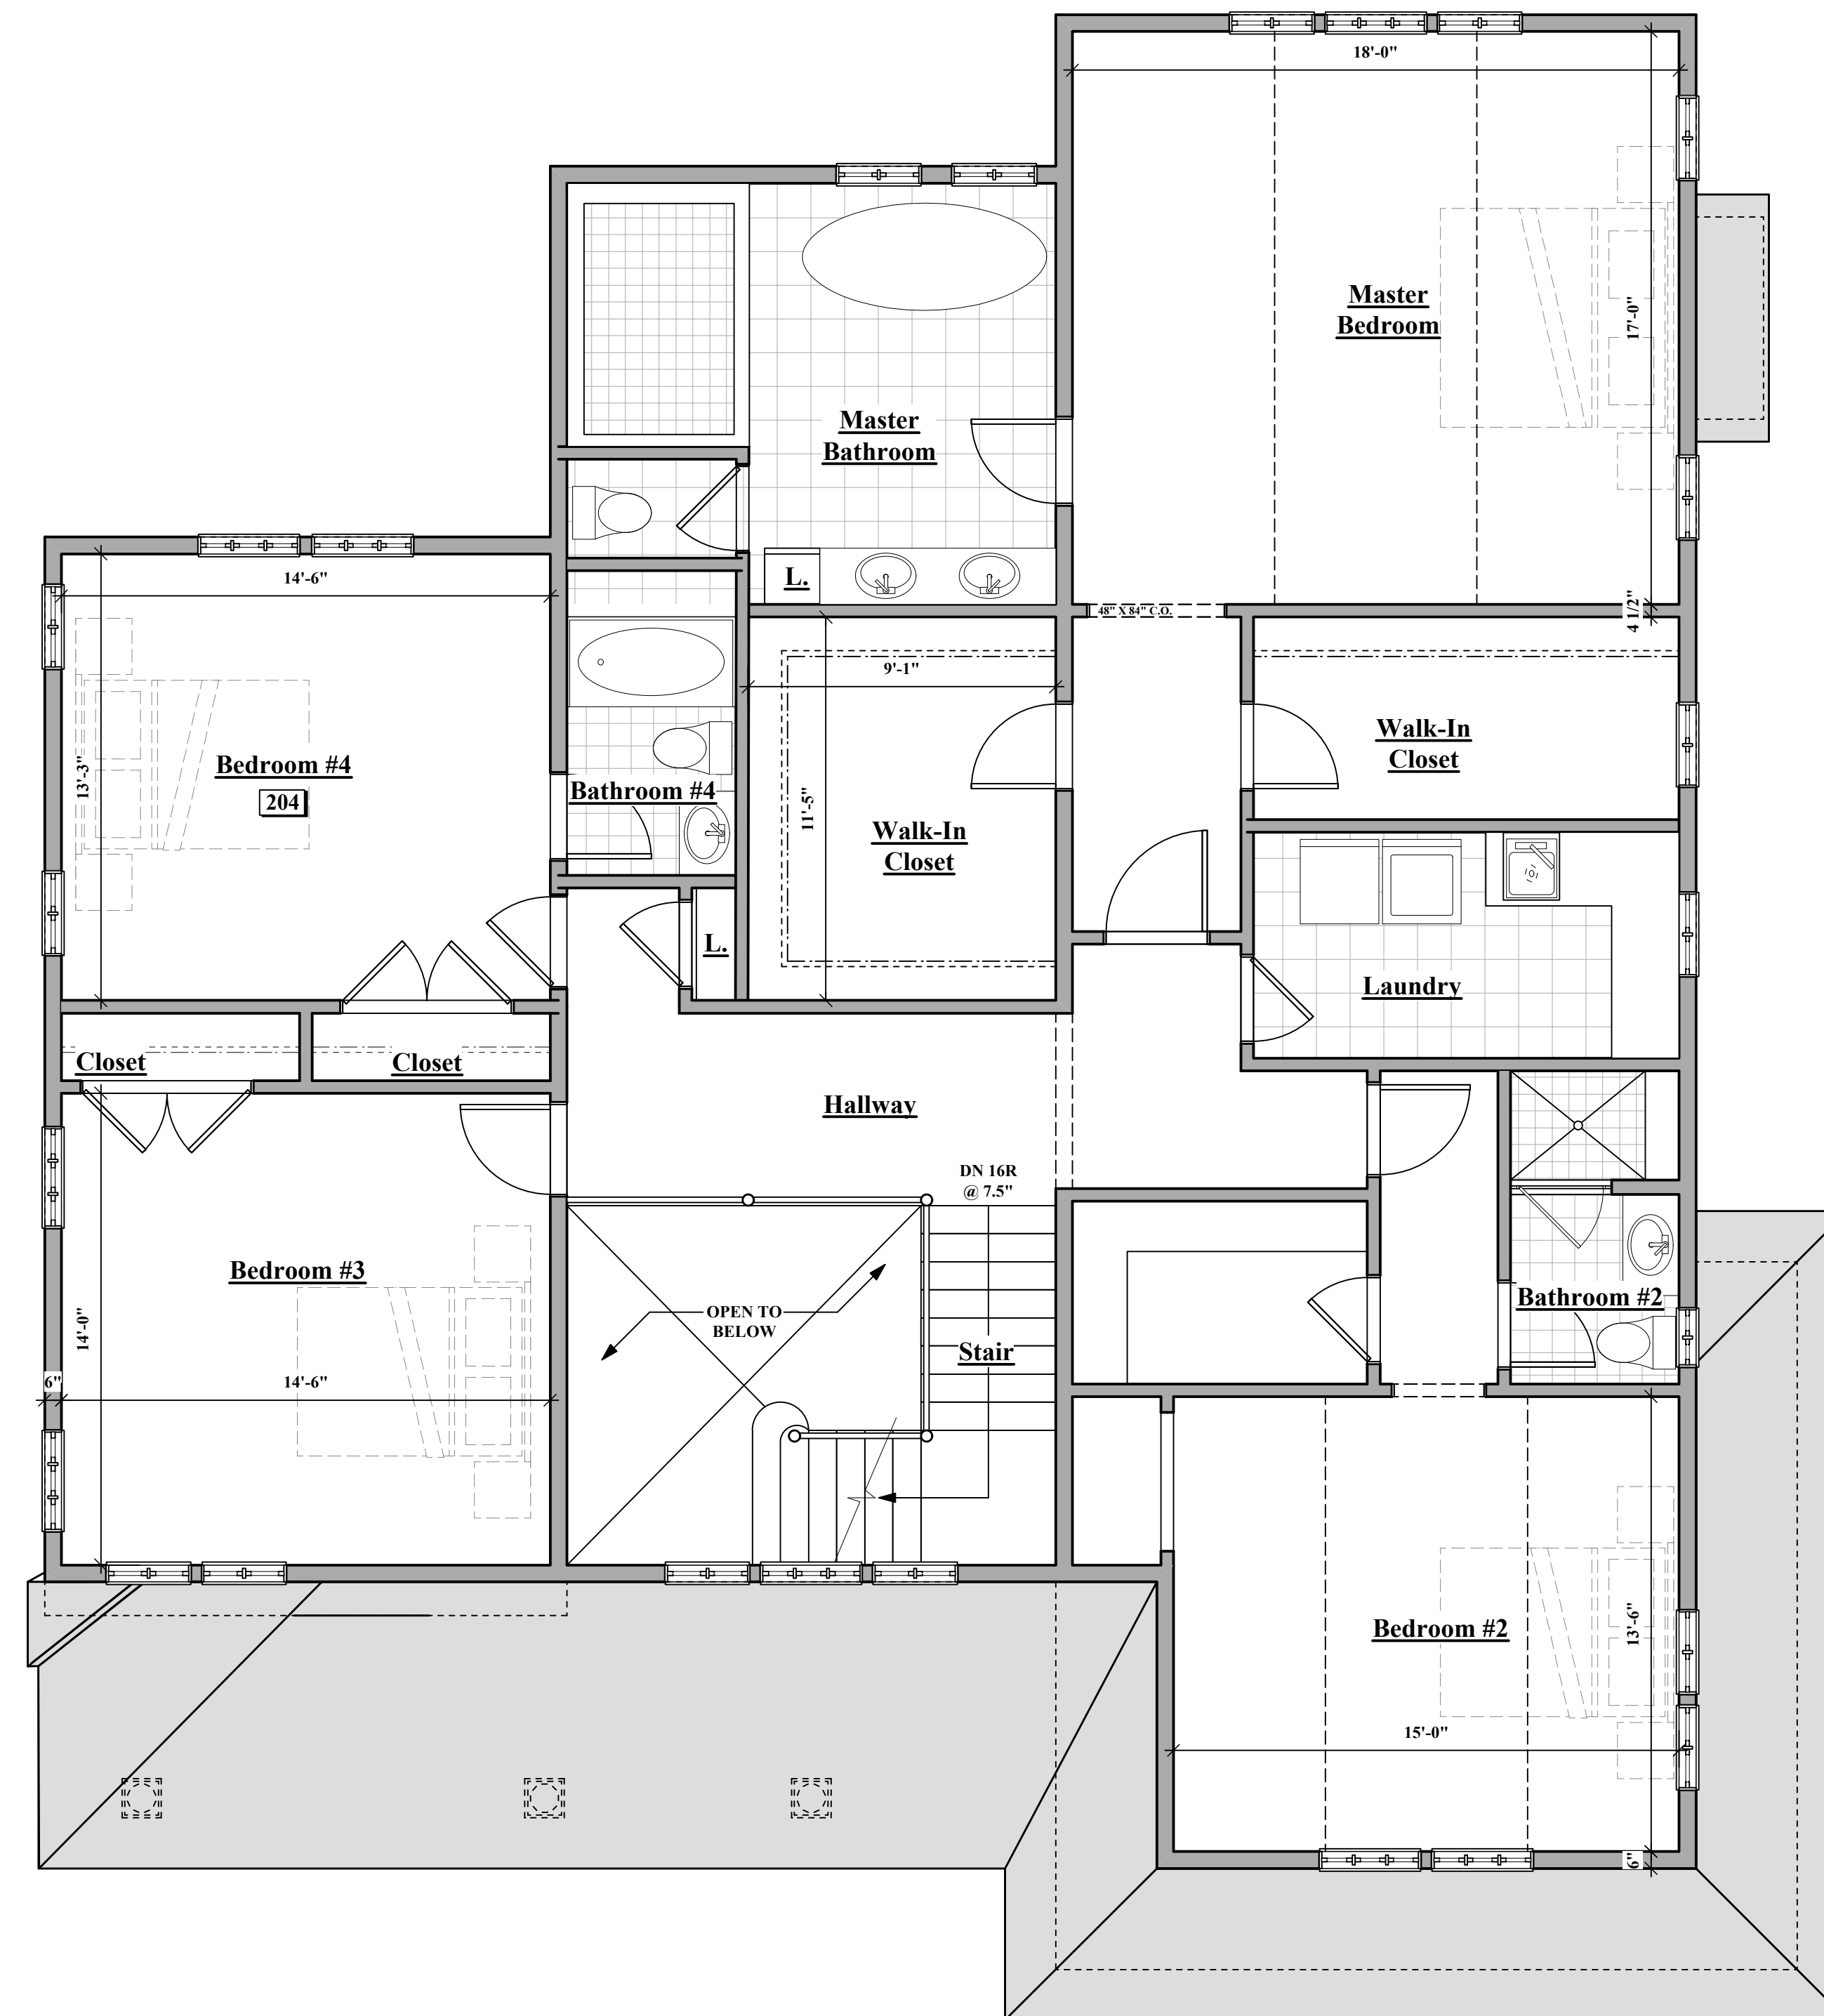

1
A-1.2 **Second Floor Plan 2115 SF**
Scale: 1/4" = 1'-0"